



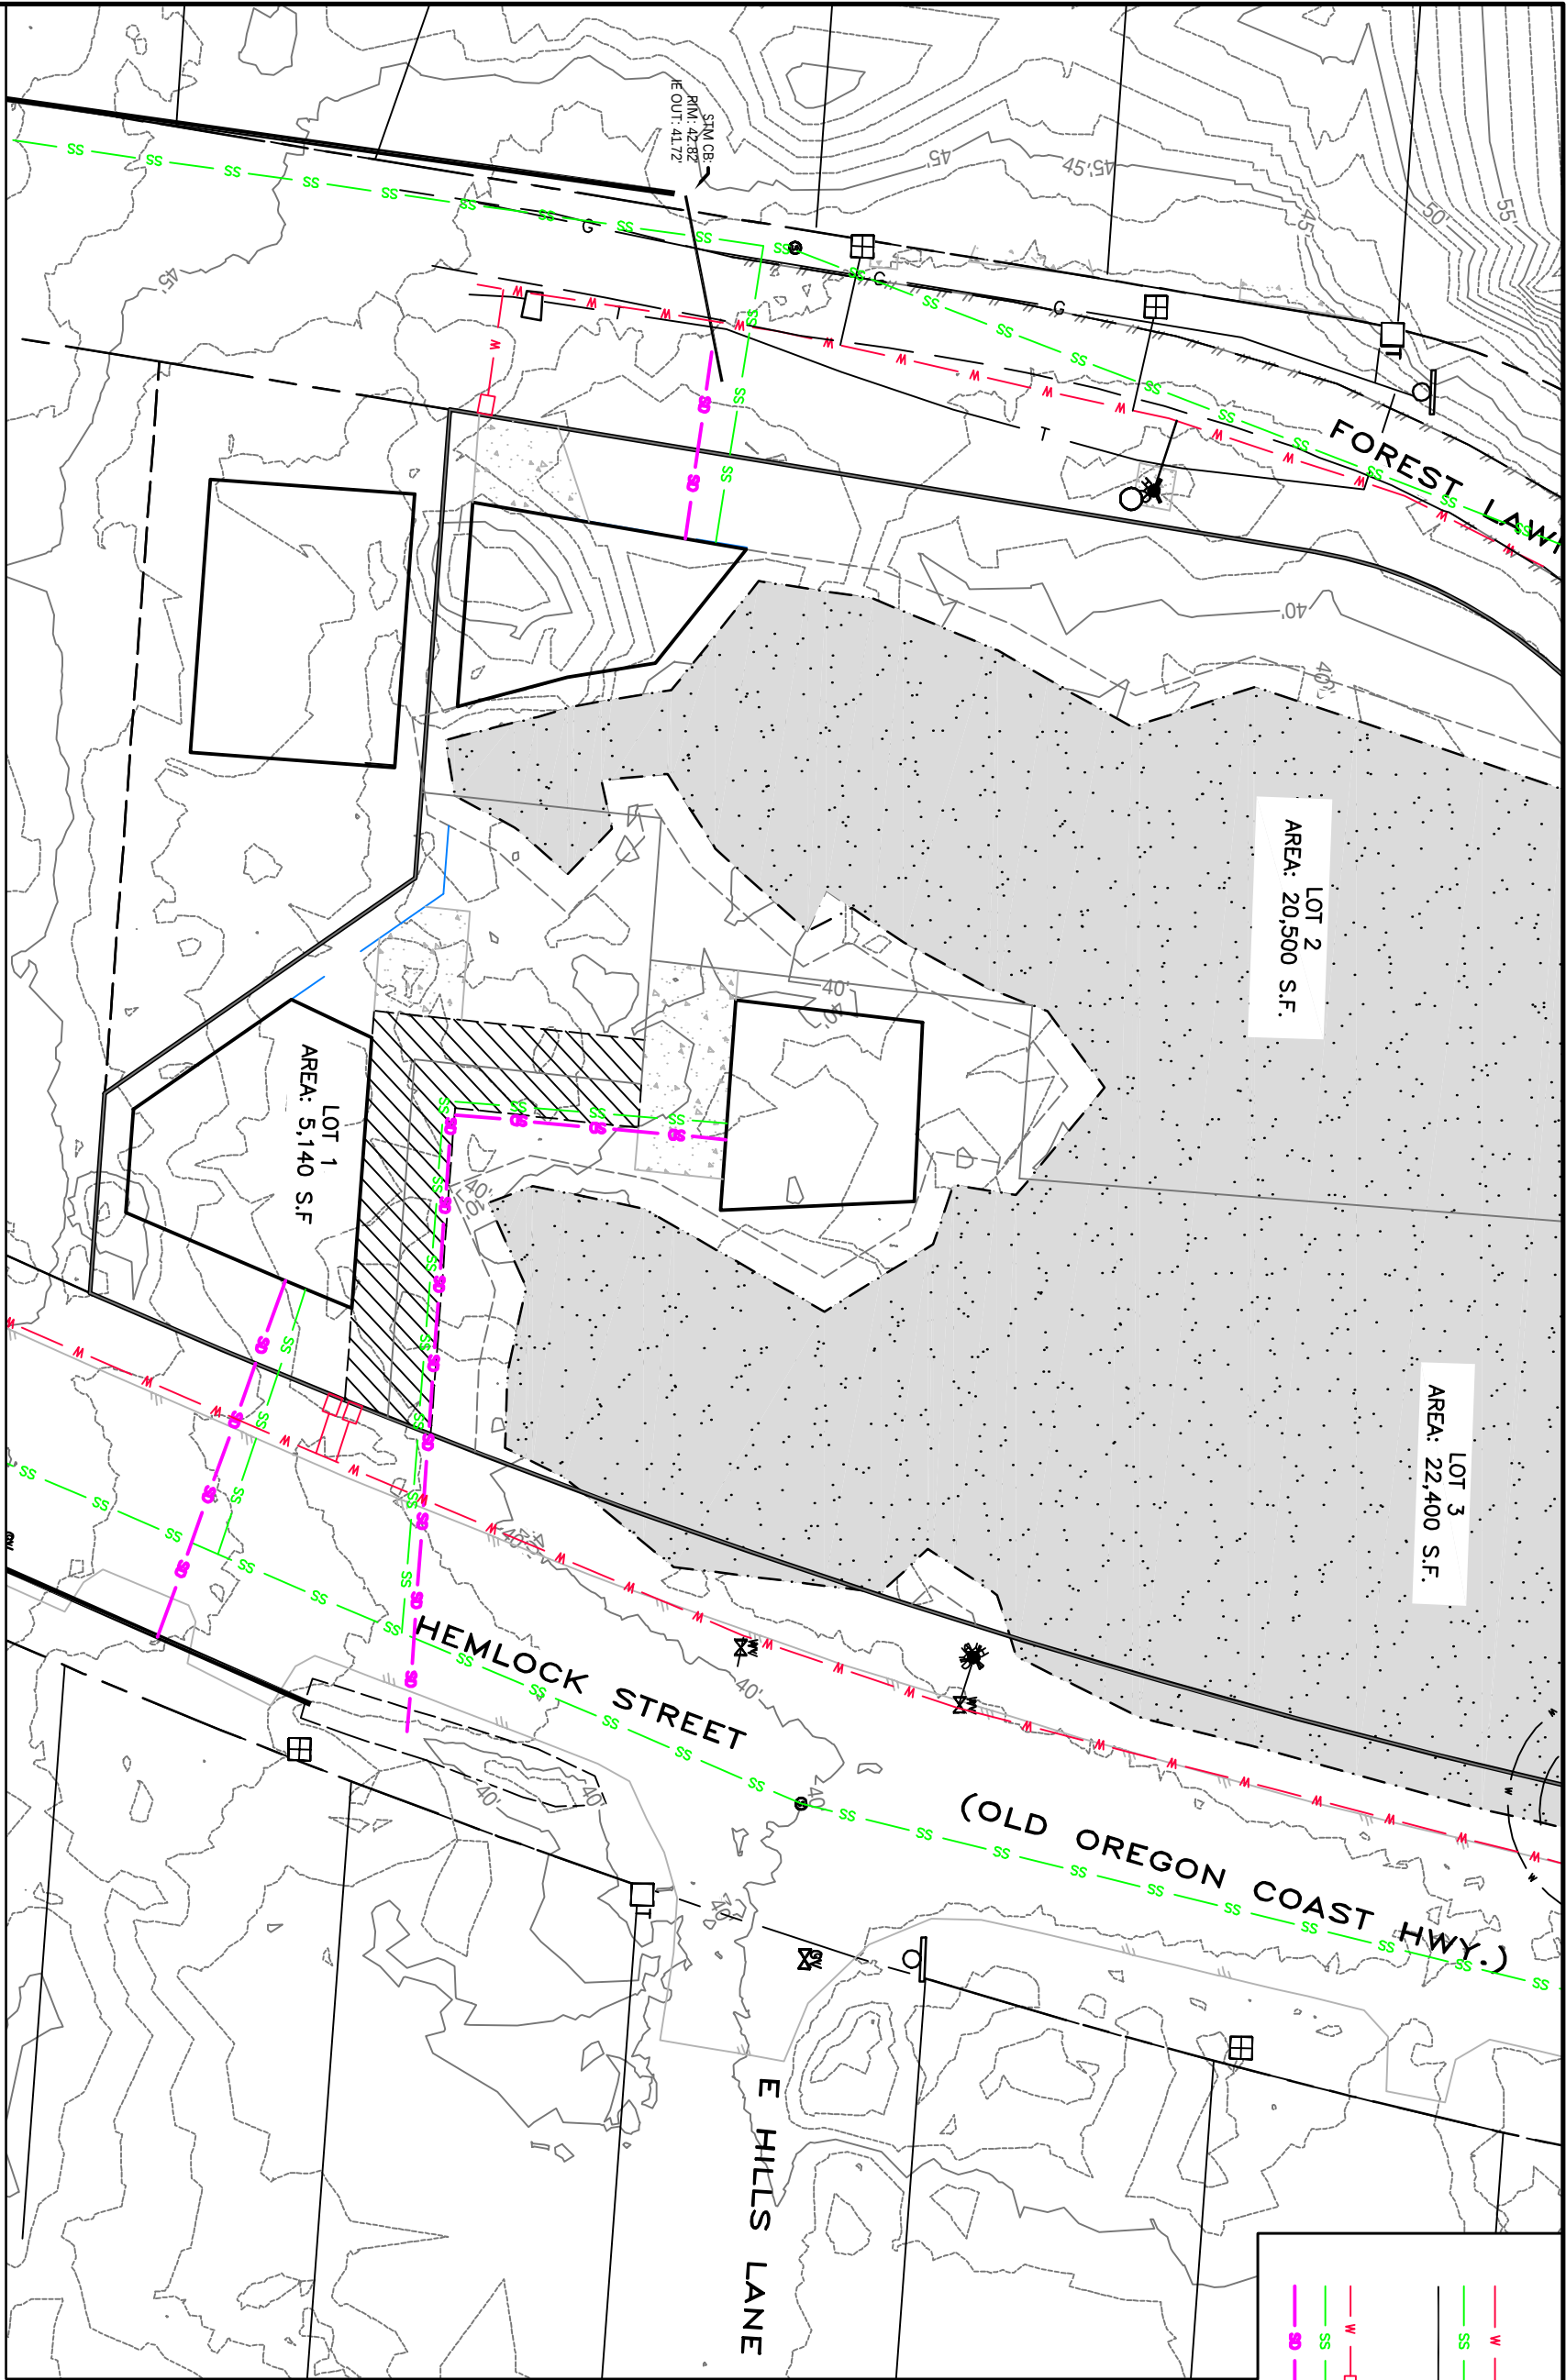


- | | |
|------------|---------------|
| EXISTING | PROPOSED |
| WATER MAIN | WATER SERVICE |
| SEWER MAIN | SEWER SERVICE |
| STORM PIPE | STORM SERVICE |

SCALE

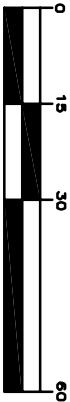

1 inch = 30 ft.

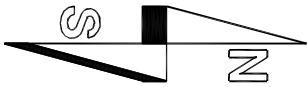

GEMMA PATRICK
TAX LOT 4100 - FOREST LAWN DRIVE
UTILITY LAYOUT

CANNON BEACH/MAP 5S 10W 30DA



JOB NO.
#21-01-GEM
DATE
MAY 22, 2022

MORGAN CIVIL
ENGINEERING, INC.

PO BOX 358
MANZANITA, OR 97130
(503) 801-6016
www.morgancivil.com

- CIVIL ENGINEERING
- INSPECTION
- PLANNING



SHEET
30
OF SCALE