


Jay Raskin  
Architect

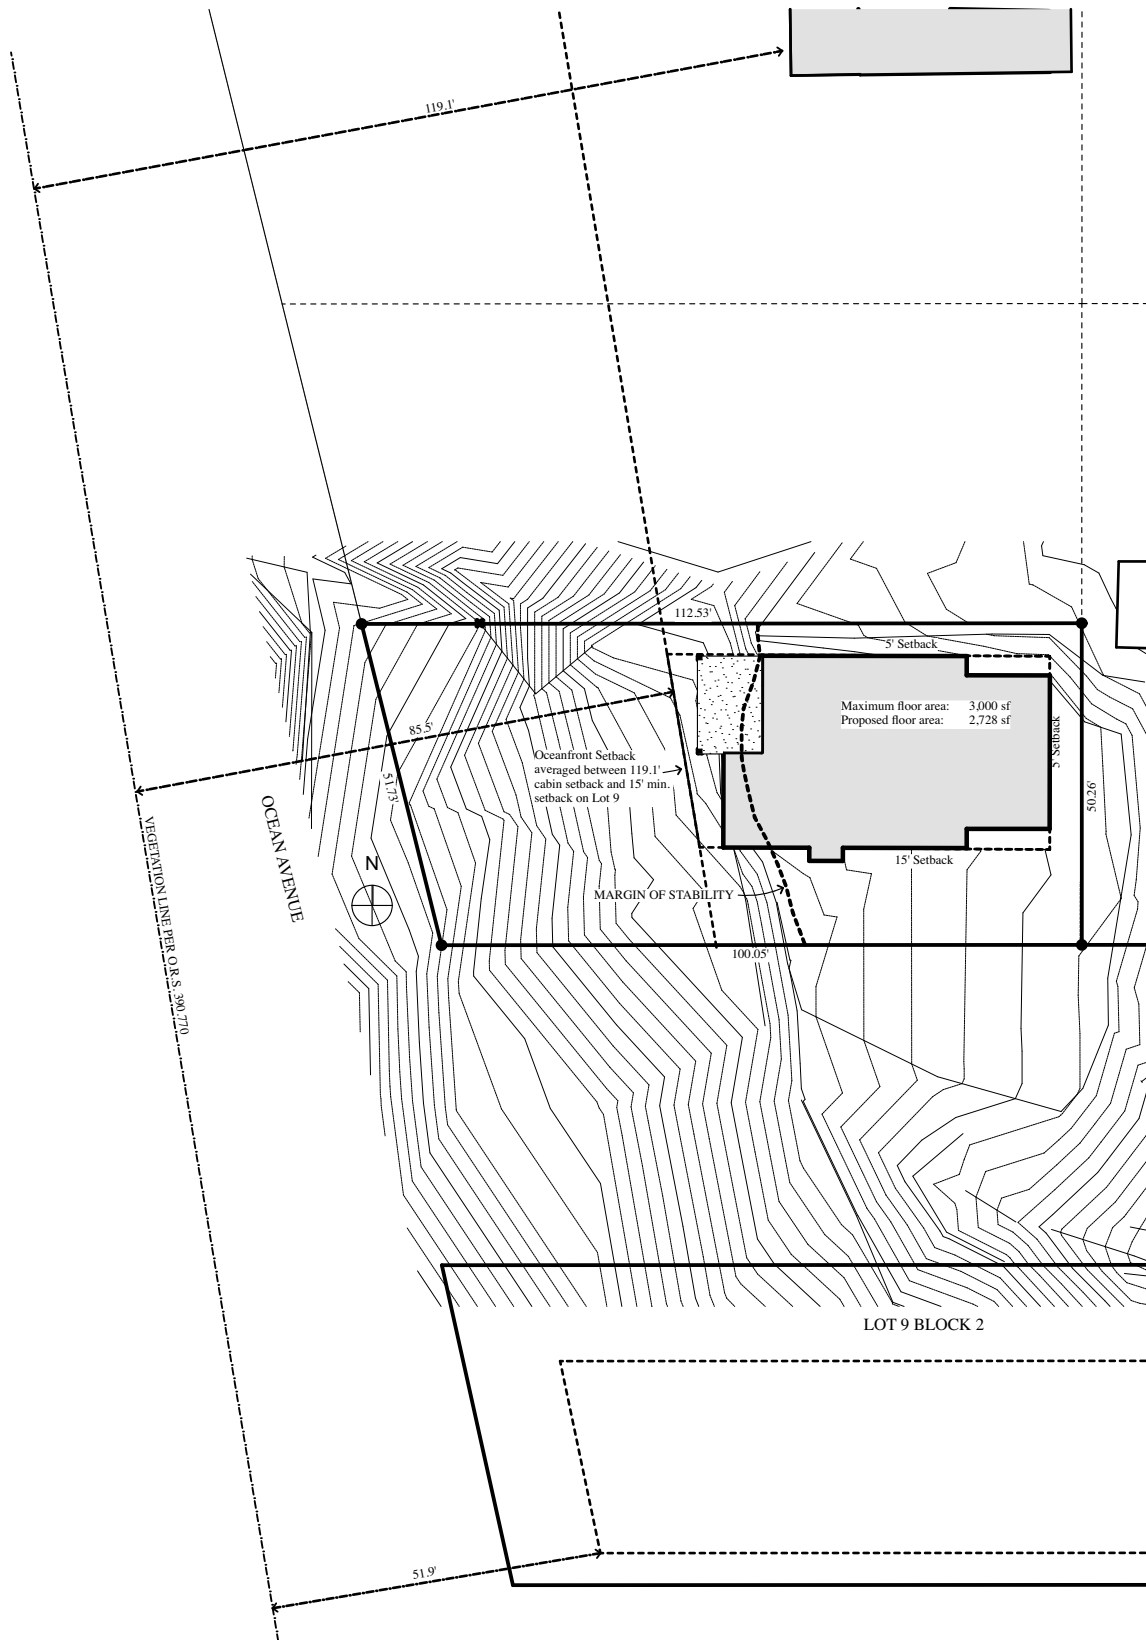

1

# SITE PLAN (Averaged w/ 15' Setback)

Roberts Residence

10/26/20

1" = 30'