


Jay Raskin
Architect

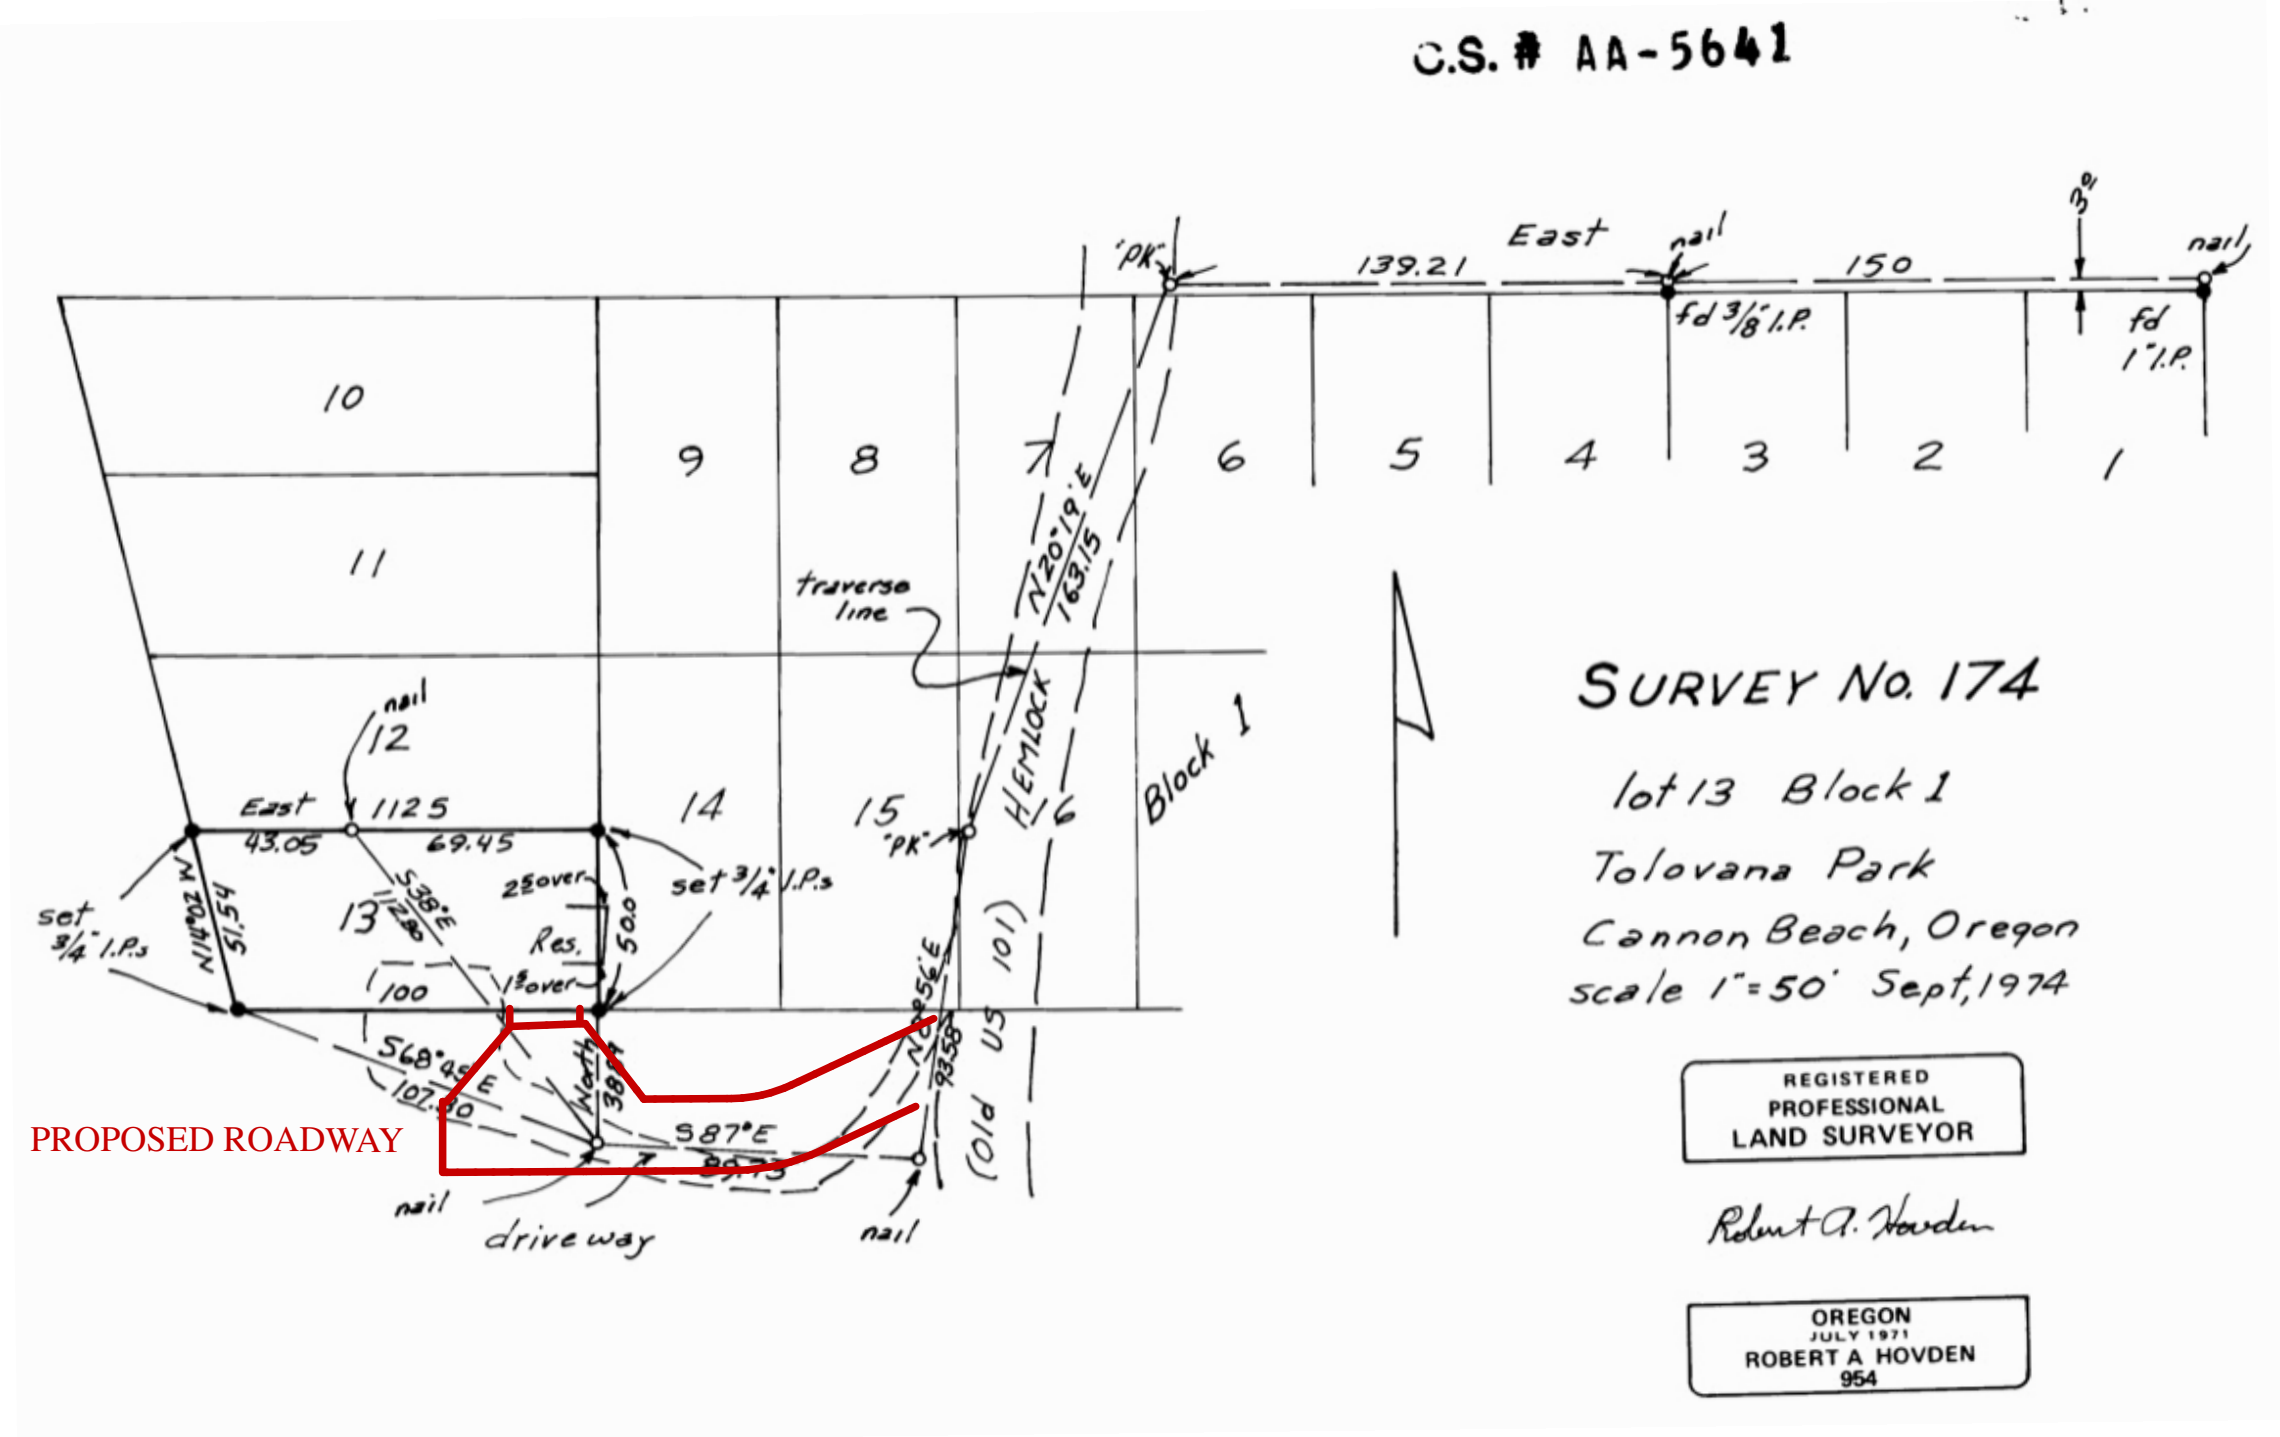

PROPOSED ROADWAY ON 1974 SURVEY
Roberts Residence